


ARCHITECTURAL DRAWING

DCSI RE-DEVELOPMENT OF PARKING

AT


OLD SERVICE CENTER, CHANGZAMTOK

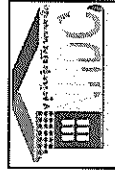

Designed By :
National Housing
Development Corporation Ltd.
Thimphu



For :
Ministry of Economic Affairs,
Thimphu

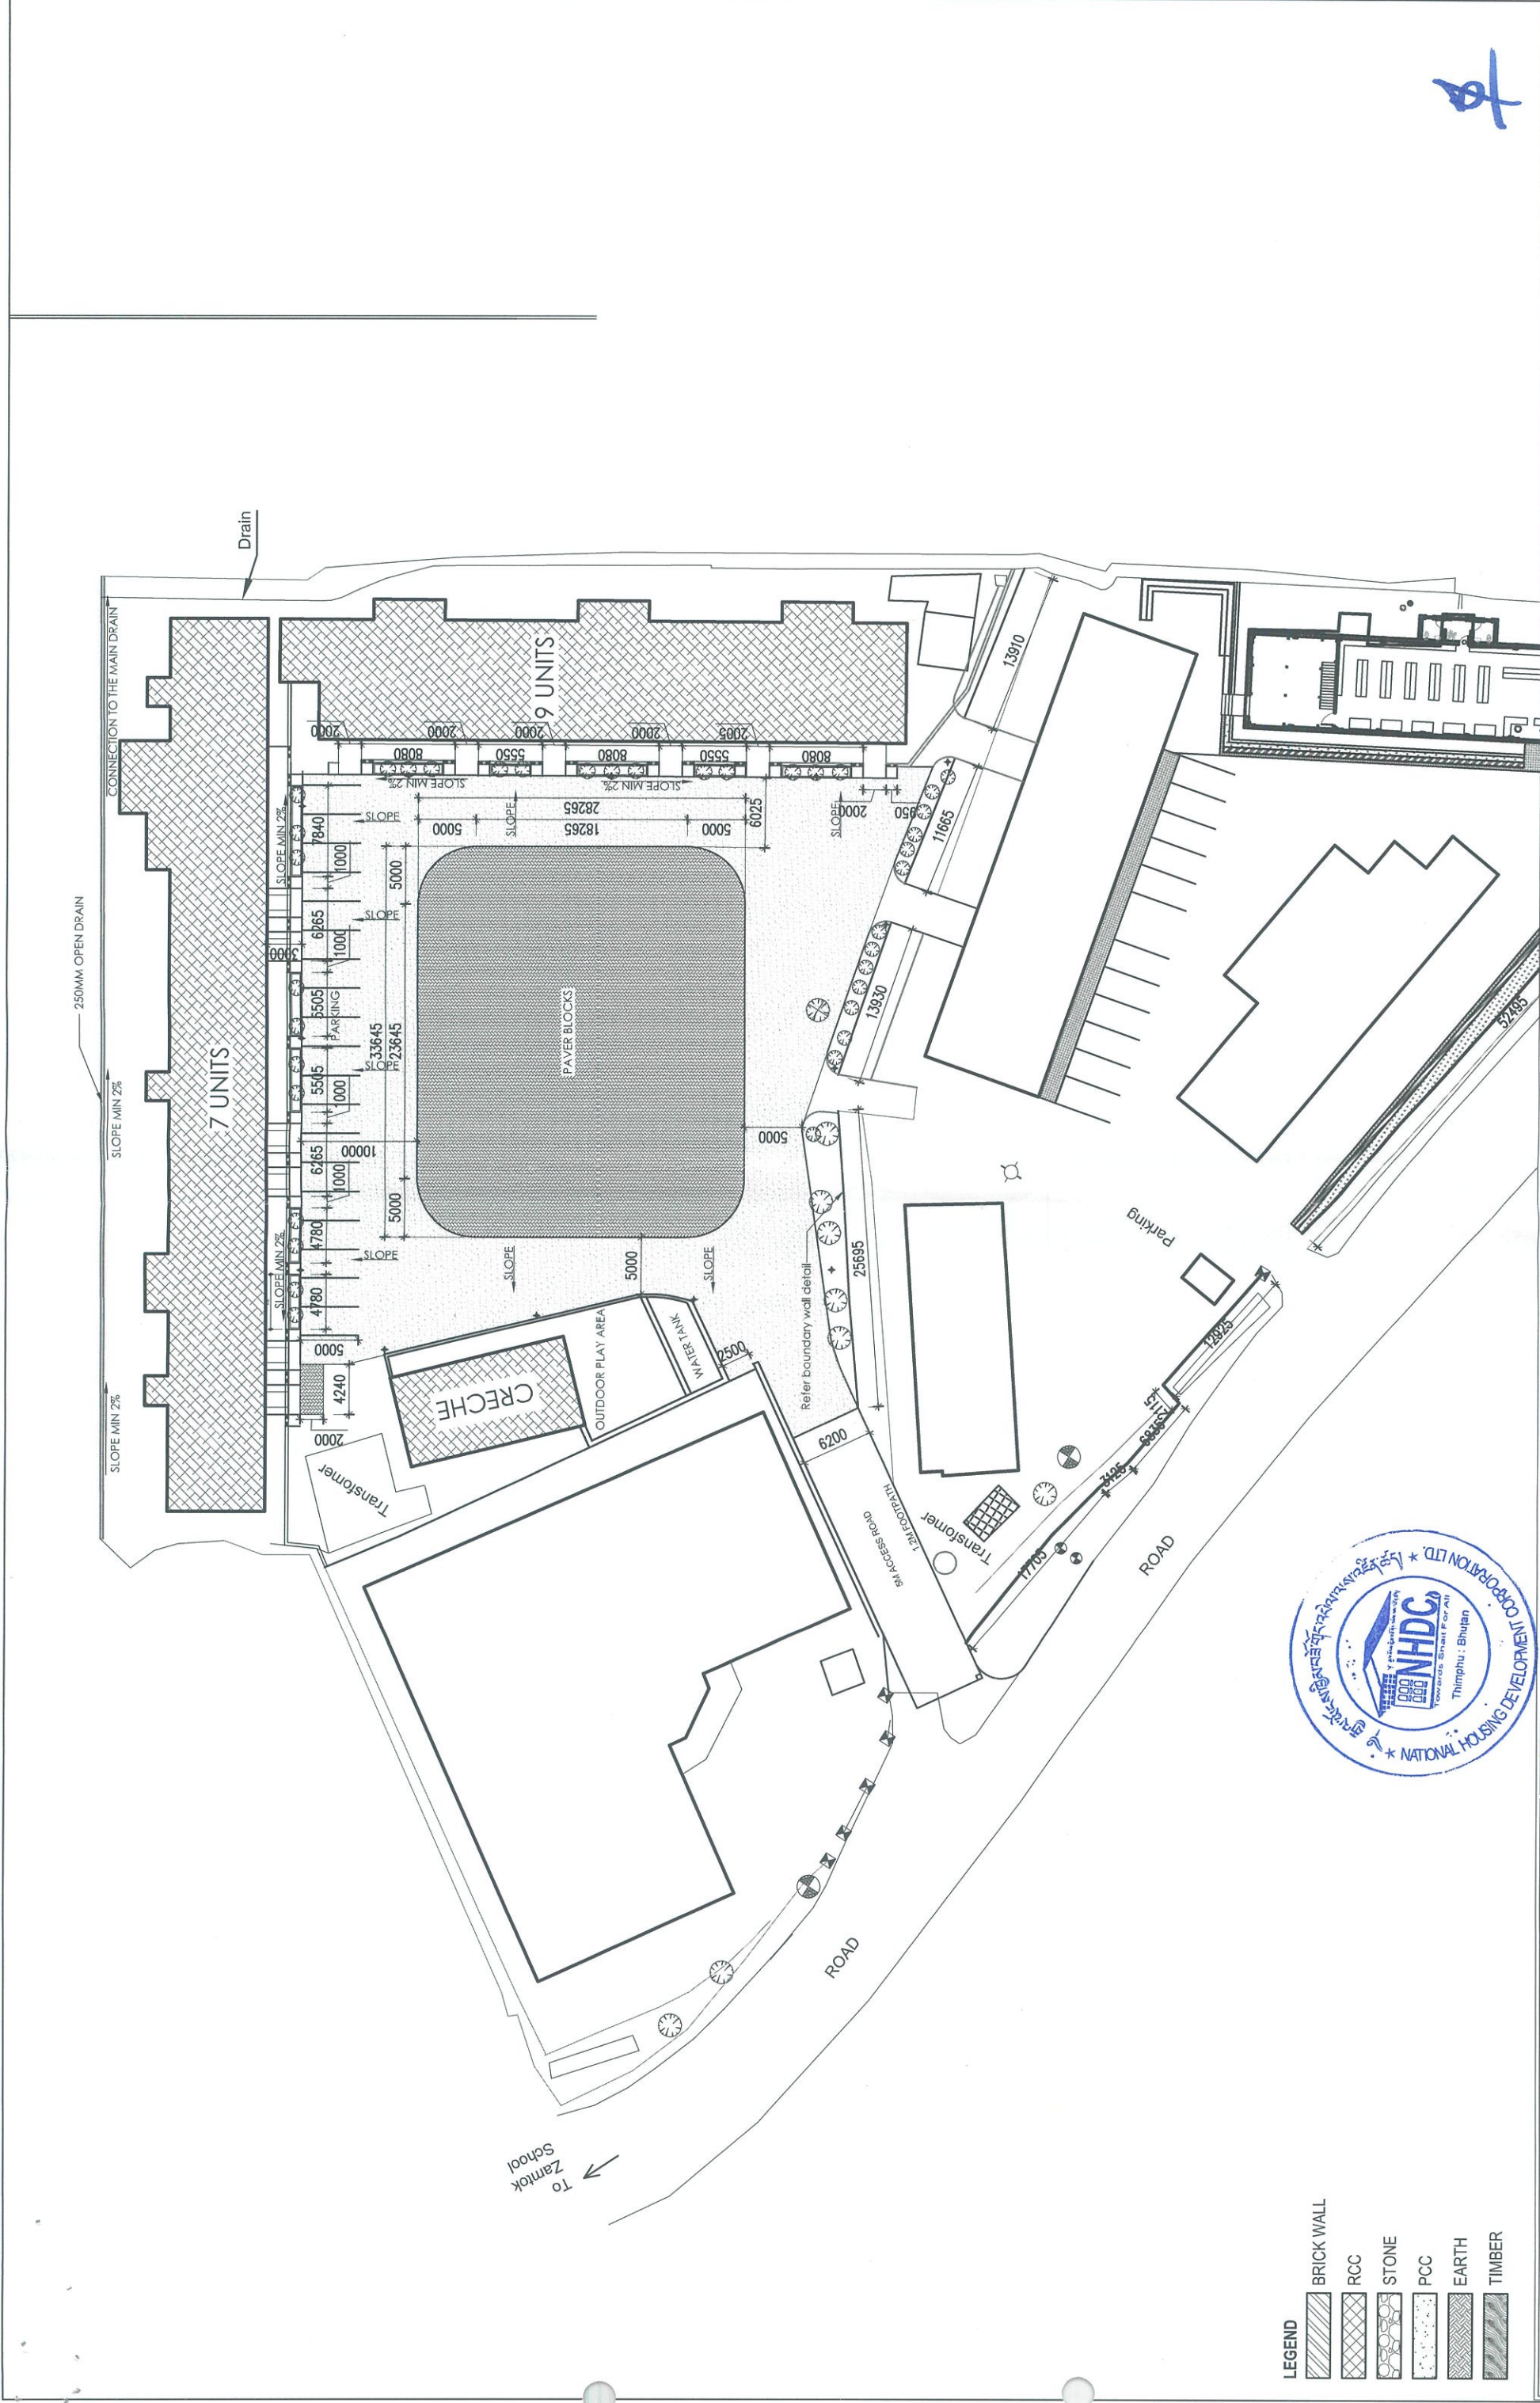

PROJECT: SERVICE CENTER REMODELING

SCALE: 1:500

DWG. NO. AR-001

DRAWING TITLE: SITE PLAN

DATE: AUG-2022

ARCHITECT

Pashupati Diyali

GM(DPS)

NOTES:

1. All dimensions are in millimeters

2. Do not measure from the drawing.

3. Report any discrepancies to the Architect.

4. Contractors or site engineers to verify all dimensions on drawings and on site before commencing any work.

REVISION: DATE: REMARKS:

NHDC

NATIONAL HOUSING DEVELOPMENT CORPORATION LTD.

Thimphu: Bhutan

National Housing Development Corporation Ltd.

Design & Planning Services,

PO Box 1439

Thimphu

Tel # (PABX): 0975-2-332147/332734/332735.

Fax: 337703 Website: www.nhdc.bt

Handwritten signature or mark.

BUILDING

SLOPE MIN 2%

PLINTH PROTECTION

MS GRATING
CONCRETE BLOCK EDGING
SLOPE MIN 2%

PLANTATION

PARKING

SLOPE

SLOPE

SLOPE

LEGEND	
	BRICK WALL
	RCC
	STONE
	PCC
	EARTH
	TIMBER



PROJECT: SERVICE CENTER REMODELING

SCALE:	1:500	DRAWING TITLE:	DWG. NO.
DATE:	AUG-2022	SITE PLAN	AR-002

ARCHITECT
Pashupati Diyali

GMDPS)


NOTES:

1. All dimensions are in millimeters
2. Do not measure from the drawing.
3. Report any discrepancies to the Architect.
4. Contractors or site engineers to verify all dimensions on drawings and on site before commencing any work.


REVISION:	DATE:	REMARKS:




National Housing Development Corporation Ltd.
Design & Planning Services,
PO Box 1439
Thimphu
Tel # (PABX: 00975-2-323147/332734/332735).
Fax: 331703 Website: www.nhdd.bt

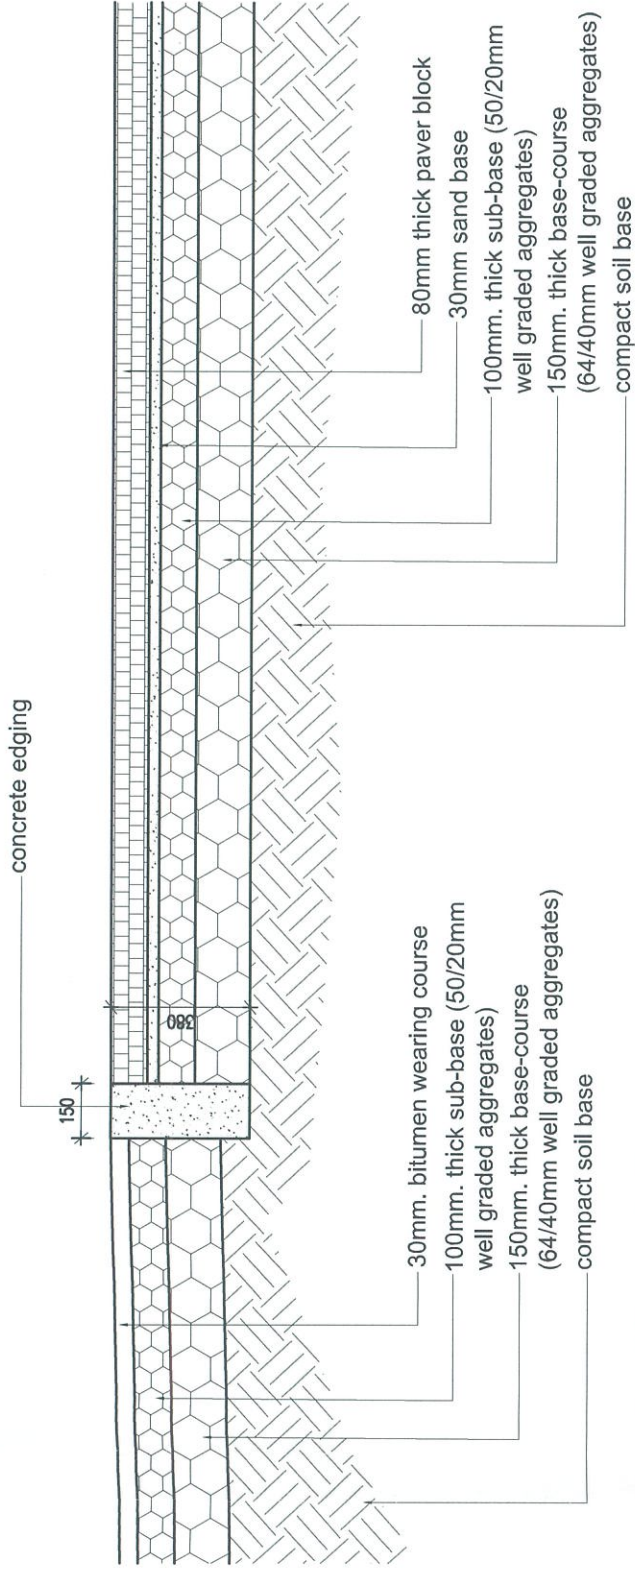


Detail of Road & Pavement

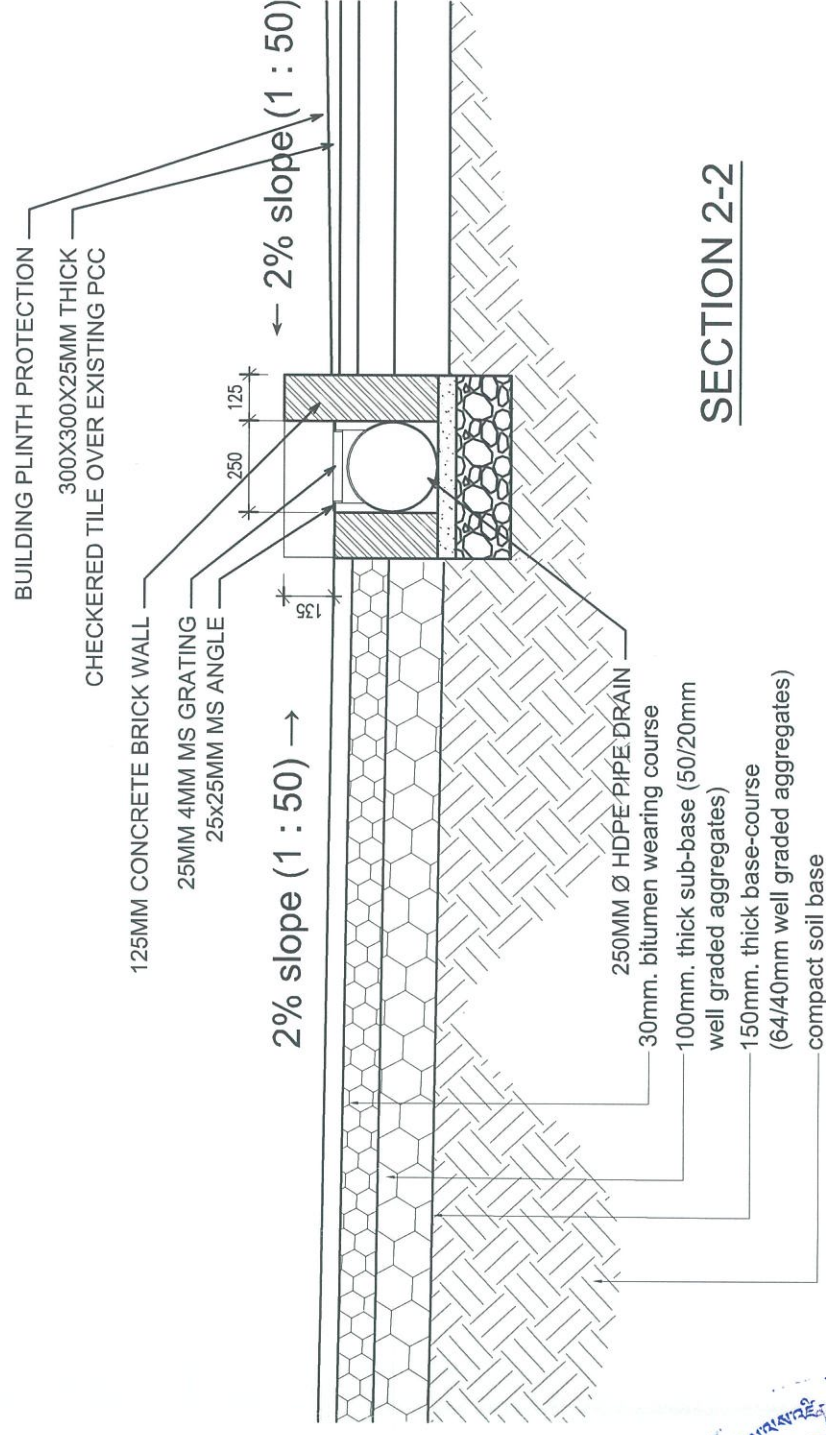

Detail of Road & Drain

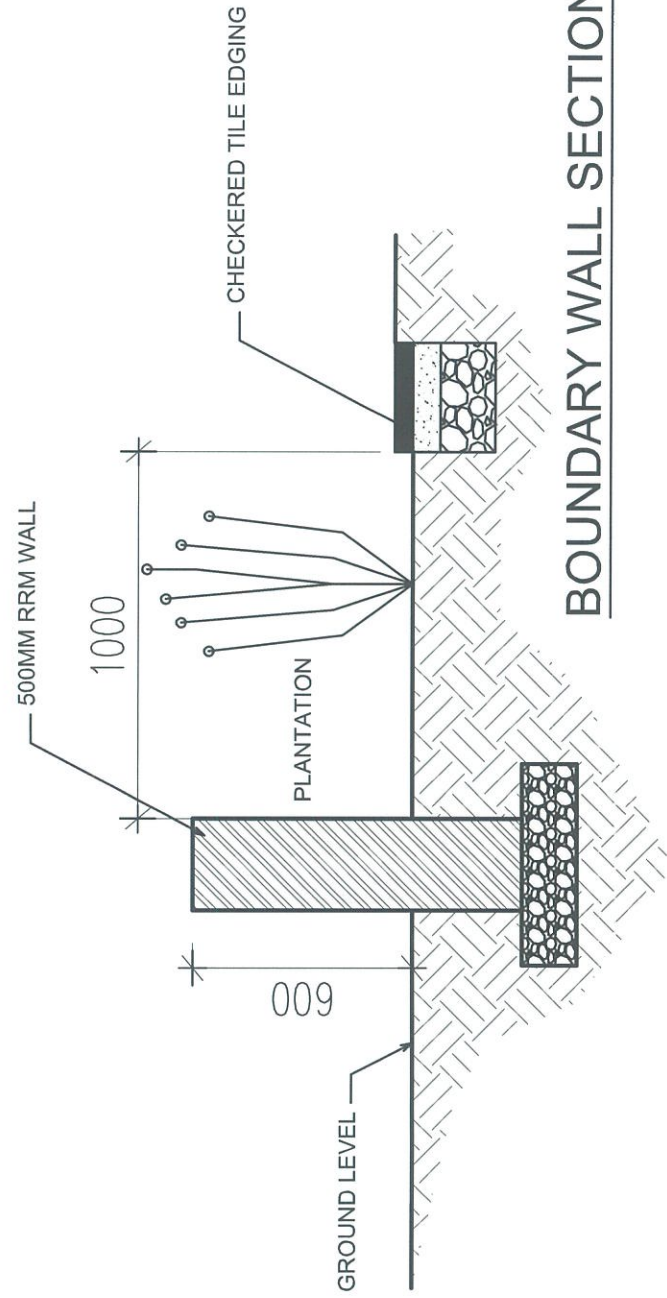

BOUNDARY WALL SECTION

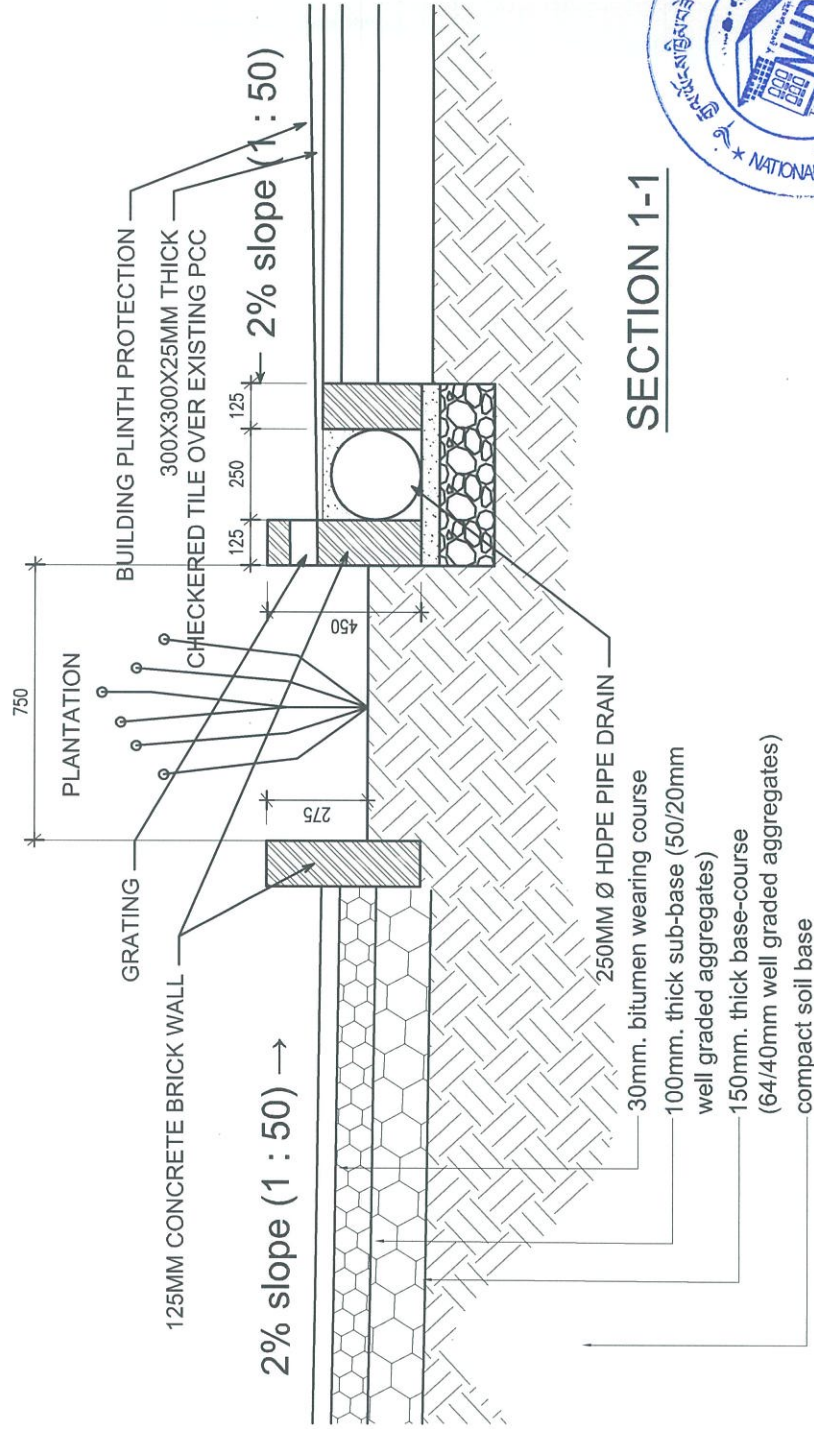

Detail of Road & Drain

SECTION 1-1

SECTION 2-2

PROJECT: SERVICE CENTER REMODELING

SCALE:	1:50	DRAWING TITLE:	MISCELLANEOUS DETAILS
DATE:	AUG-2022	DWG. NO.	AR-003

ARCHITECT
Pashupati Diyali

GM(DPS)


NOTES:

- All dimensions are in millimeters
- Do not measure from the drawing.
- Report any discrepancies to the Architect.
- Contractors or site engineers to verify all dimensions on drawings and on site before commencing any work.

REVISION:	DATE:	REMARKS:



National Housing Development Corporation Ltd.
Design & Planning Services,
PO Box 1439
Thimphu
Tel # (PABX): 0975-2-323147 / 332734 / 332735)
Fax: 331703 Website: www.nhdc.bt

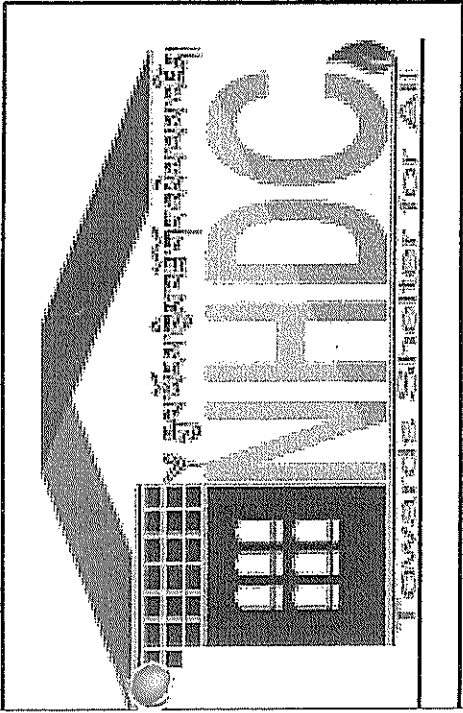

ELECTRICAL DRAWINGS

PROPOSED COMPOUND LIGHTING FOR DCSI REMODELLING WORKS AT
CHANGZAMTOG, THIMPHU

Specifications for Electrical Works



- 1. All cabling work to be carried out with 2 core, 16 sq.mm armoured Ug cable, 1.1kV grade.
- 2. Junction box shall be fixed at 0.80 mtr. above ground level.
- 3. Compound light fitting shall be fixed at 3.20 metre from ground level.

LEGENDS

SL NO.	LEGEND
1	COMPOUND LIGHT LED (1 x 40 w)



PROJECT: DCSI BUILDING REMODELLING		ENGINEER Kelzang Udon		GM(DPS)		CEO(NHDCL)		NOTES: 1. All dimensions are in millimeters 2. Do not measure from the drawing. 3. Report any discrepancies to the Engineer.		REVISION DATE: REMARKS:		 National Housing Development Corporation Ltd. Design & Planning Services, PO Box 1439 Thimphu Tel # (PABX: 00975-2- 323147/332734/332735). Fax: 331703.Website: www.nhdcl.bt		
SCALE:	NTS	DRAWING TITLE:	Legend & Specification											
DATE:	MAY-2021													

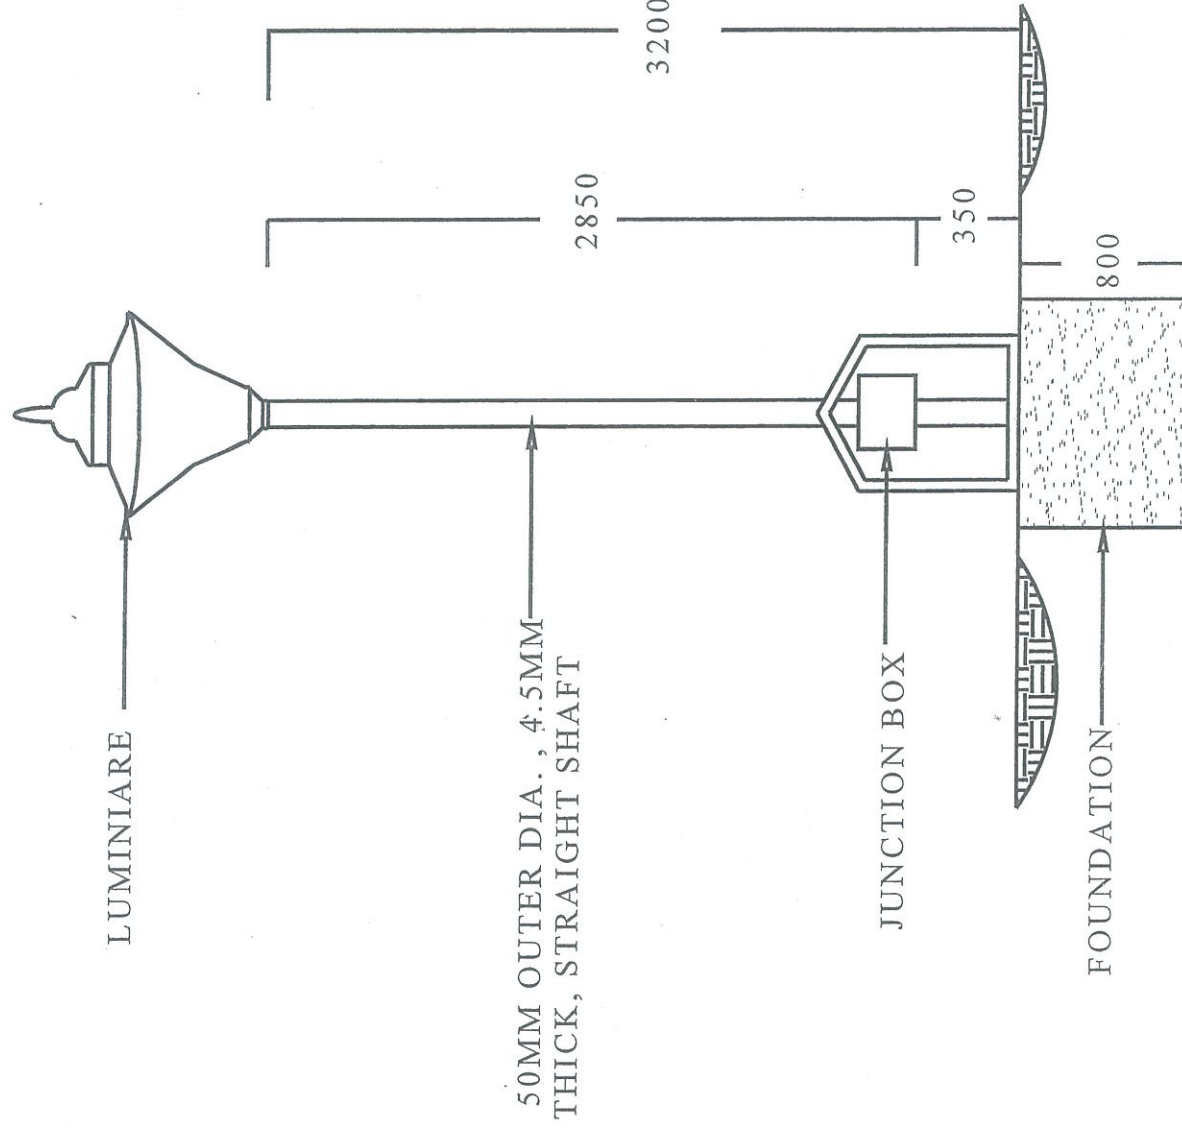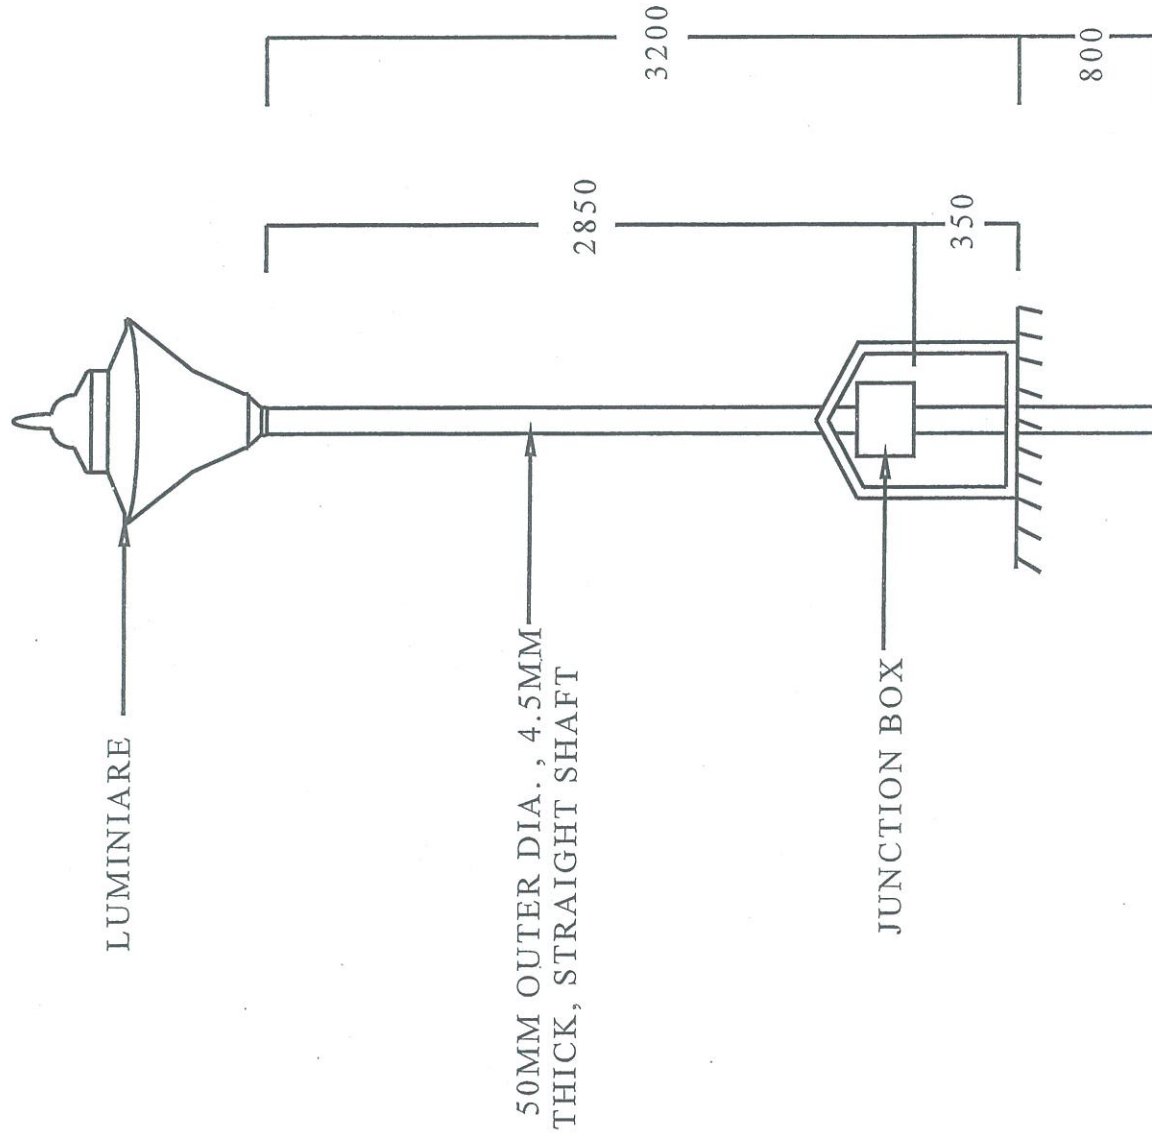

PROJECT: DCSI BUILDING REMODELLING

SCALE:

NTS

DRAWING TITLE:

NOTES:


1. All dimensions are in millimeters
2. Do not measure from the drawing.
3. Permit any discrepancy to the Engineer.

REVISION/DATE:

REMARKS:

National Housing Development Corporation Ltd.
Design & Planning Services,
PO Box 1439
Thimphu

SECTION OF CABLE TRENCH LAYOUT.

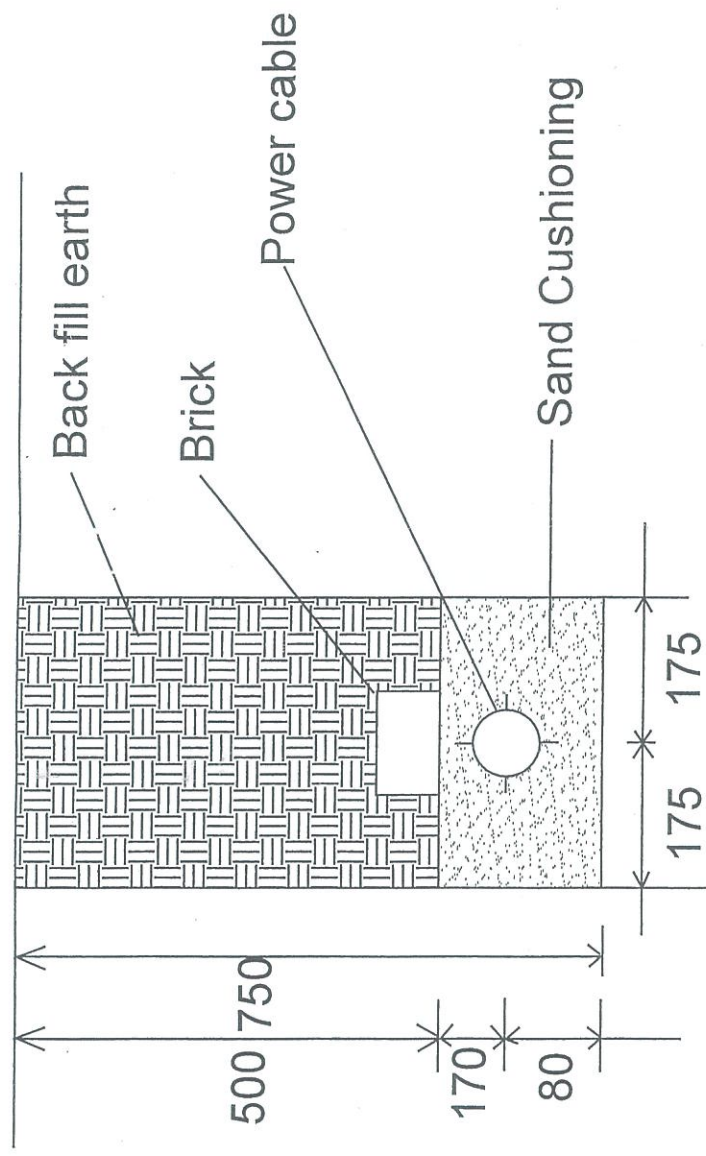

Note: All dimensions in mm.



PROJECT: DCSI BUILDING REMODELLING		REVISION/DATE:		REMARKS:	
SCALE: NTS	DRAWING TITLE: Section Of Cable Trench Layout				
DATE: MAY-2021					
 ENGINEER					
					
				NOTES: 1. All dimensions are in millimeters 2. Do not measure from the drawing. 3. Report any discrepancies to the Engineer.	
				 National Housing Development Corporation Ltd. Design & Planning Services, PO Box 1439 Thimphu T-11 11/11/11 11/11/11 11/11/11	

7



DATE: MAY 2021

[Signature]


ENGINEER

1. All dimensions are in millimeters
2. Do not measure from the drawing.
3. Report any discrepancies to the Engineer.

[illegible]

National Housing Development Corporation Ltd.
Design & Planning Services,
PO Box 1439
Thimphu
T: + 9753 00075 332147/332734 (330725)

CONSTRUCTION DETAILS FOR MINI PILLAR MAIN CONTROL BOARD

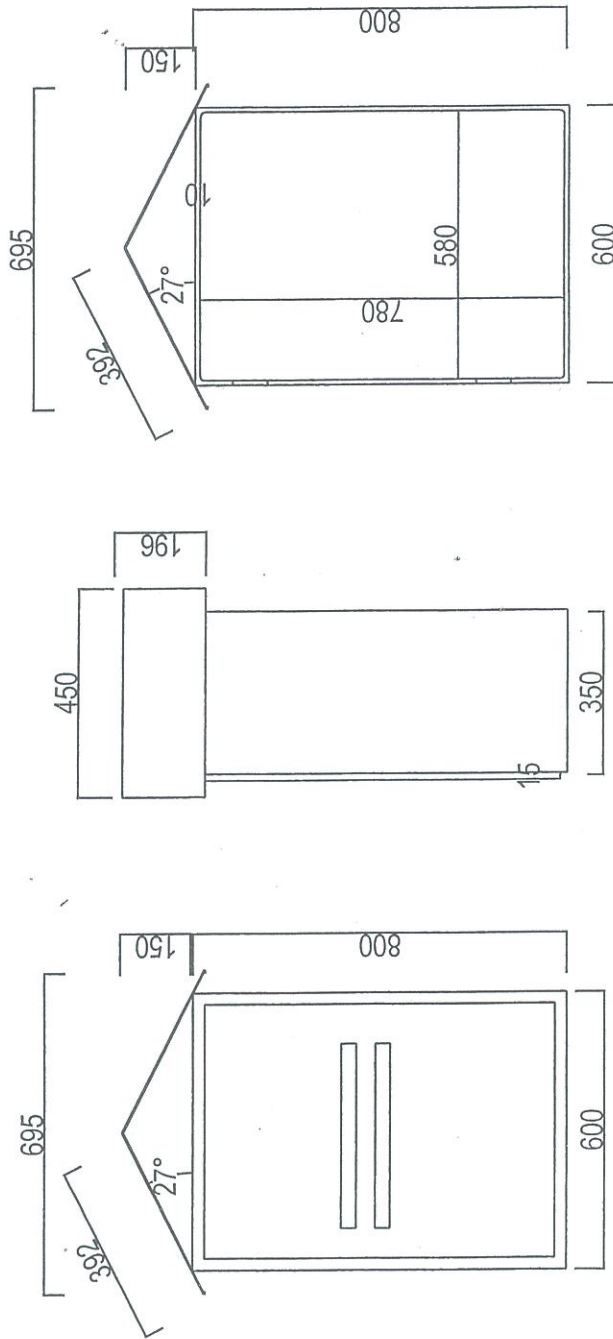


PROJECT: DCSI BUILDING REMODELLING	DRAWING TITLE:	
SCALE: NTS	Construction Details For Mini Pillar Control Board	
DATE: MAY-2021		

ENGINEER
Kelzang Udon

GM(DPS)

CEO(NHDC)

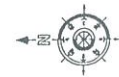


NOTES:
1. All dimensions are in millimeters
2. Do not measure from the drawing.
3. Report any discrepancies to the Engineer.

REVISION/DATE:	REMARKS:



National Housing Development Corporation Ltd.
Design & Planning Services,
PO Box 1439
Thimphu
Tel # (PABX: 00975-2- 323147/332734/332735),
Fax: 331703,Website: www.nhdc.lbt

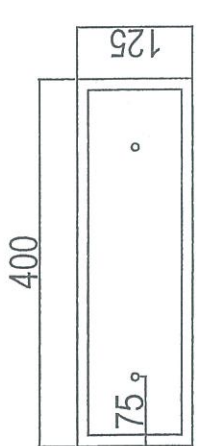[illegible][illegible]

